




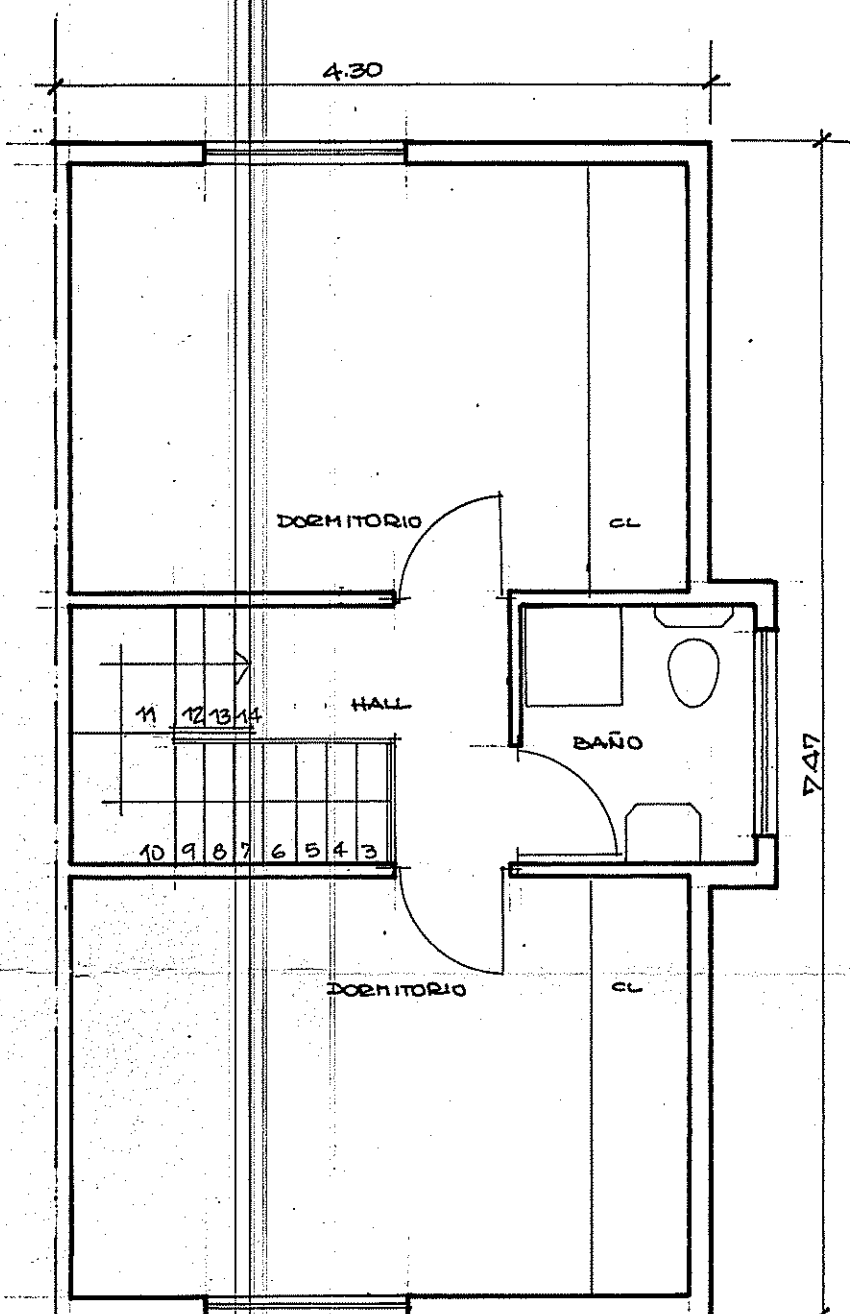


PLANTA 2º PISO

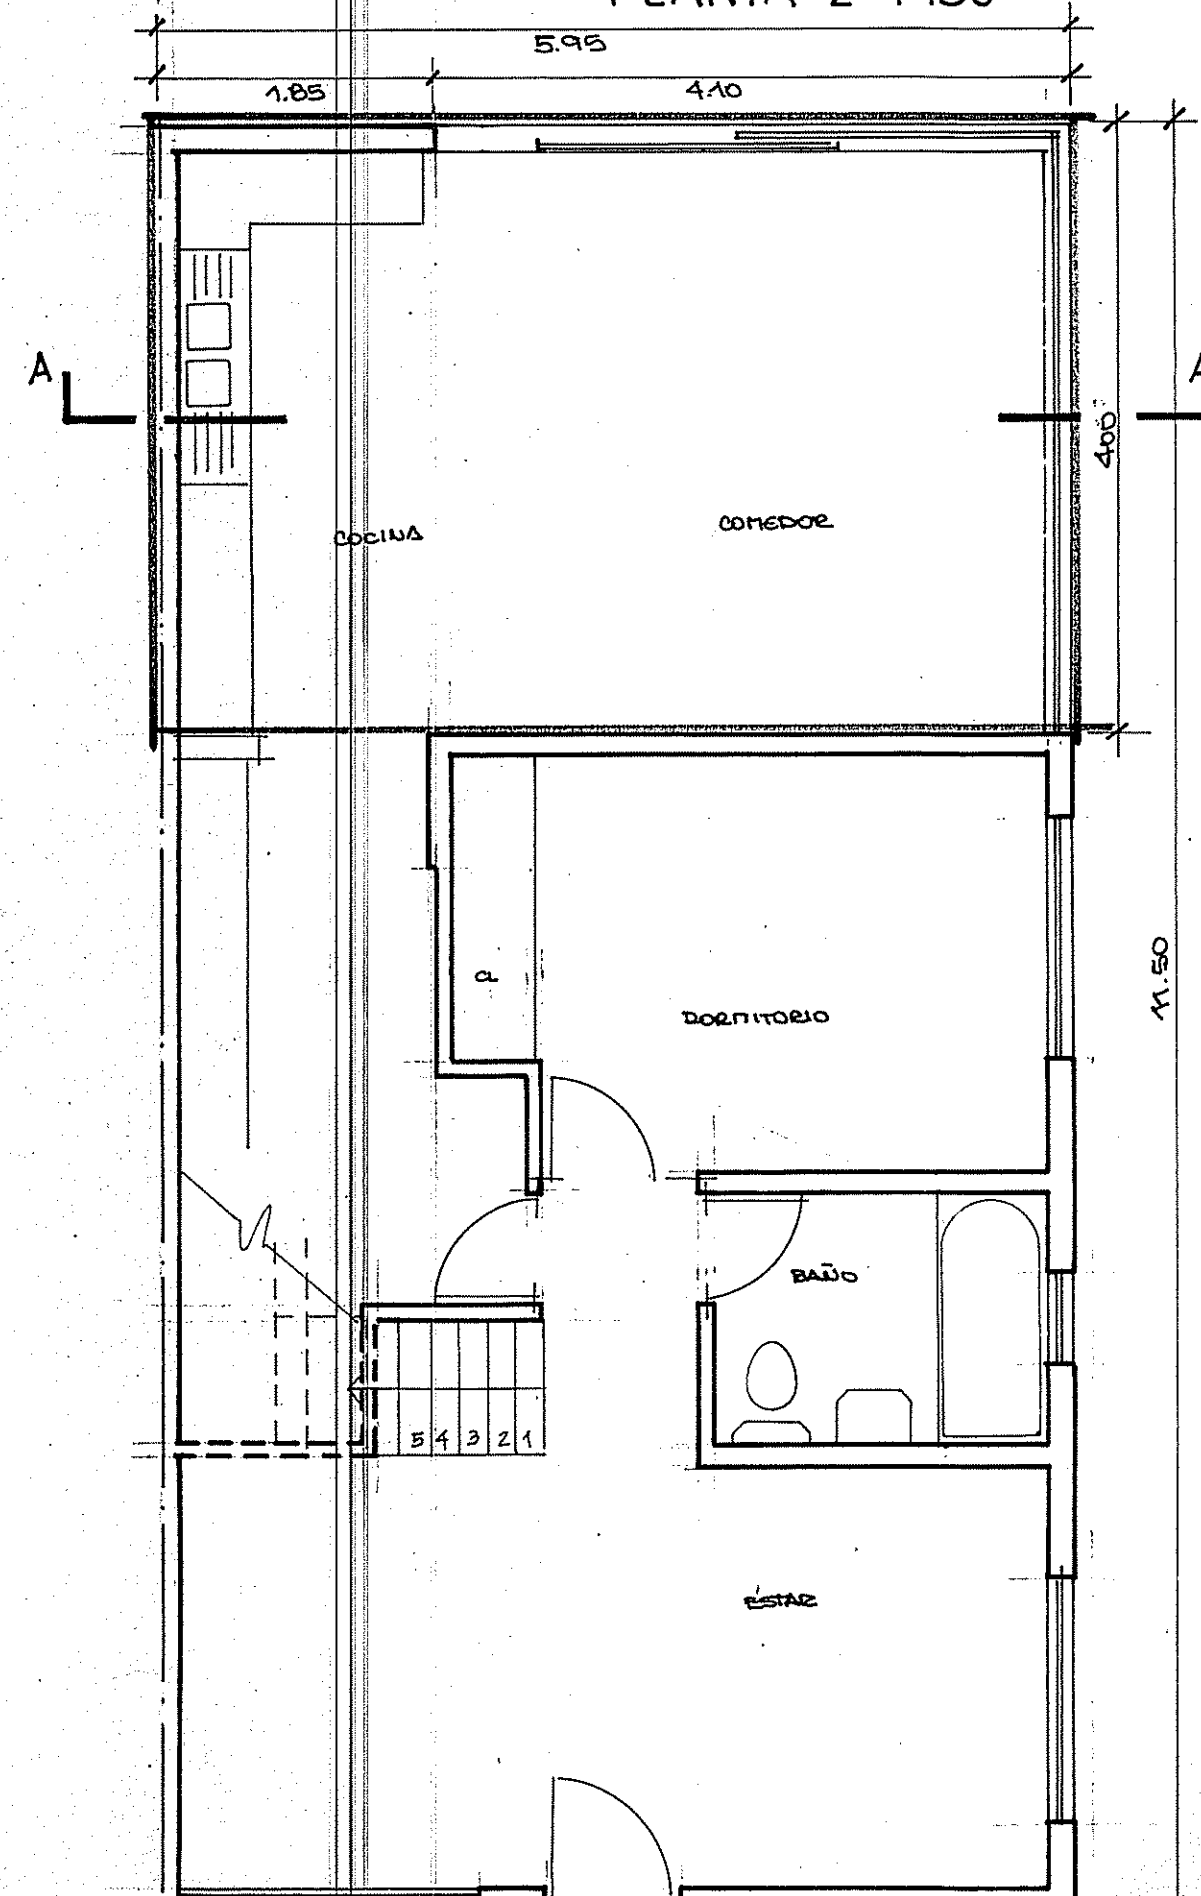

PLANTA 1º PISO

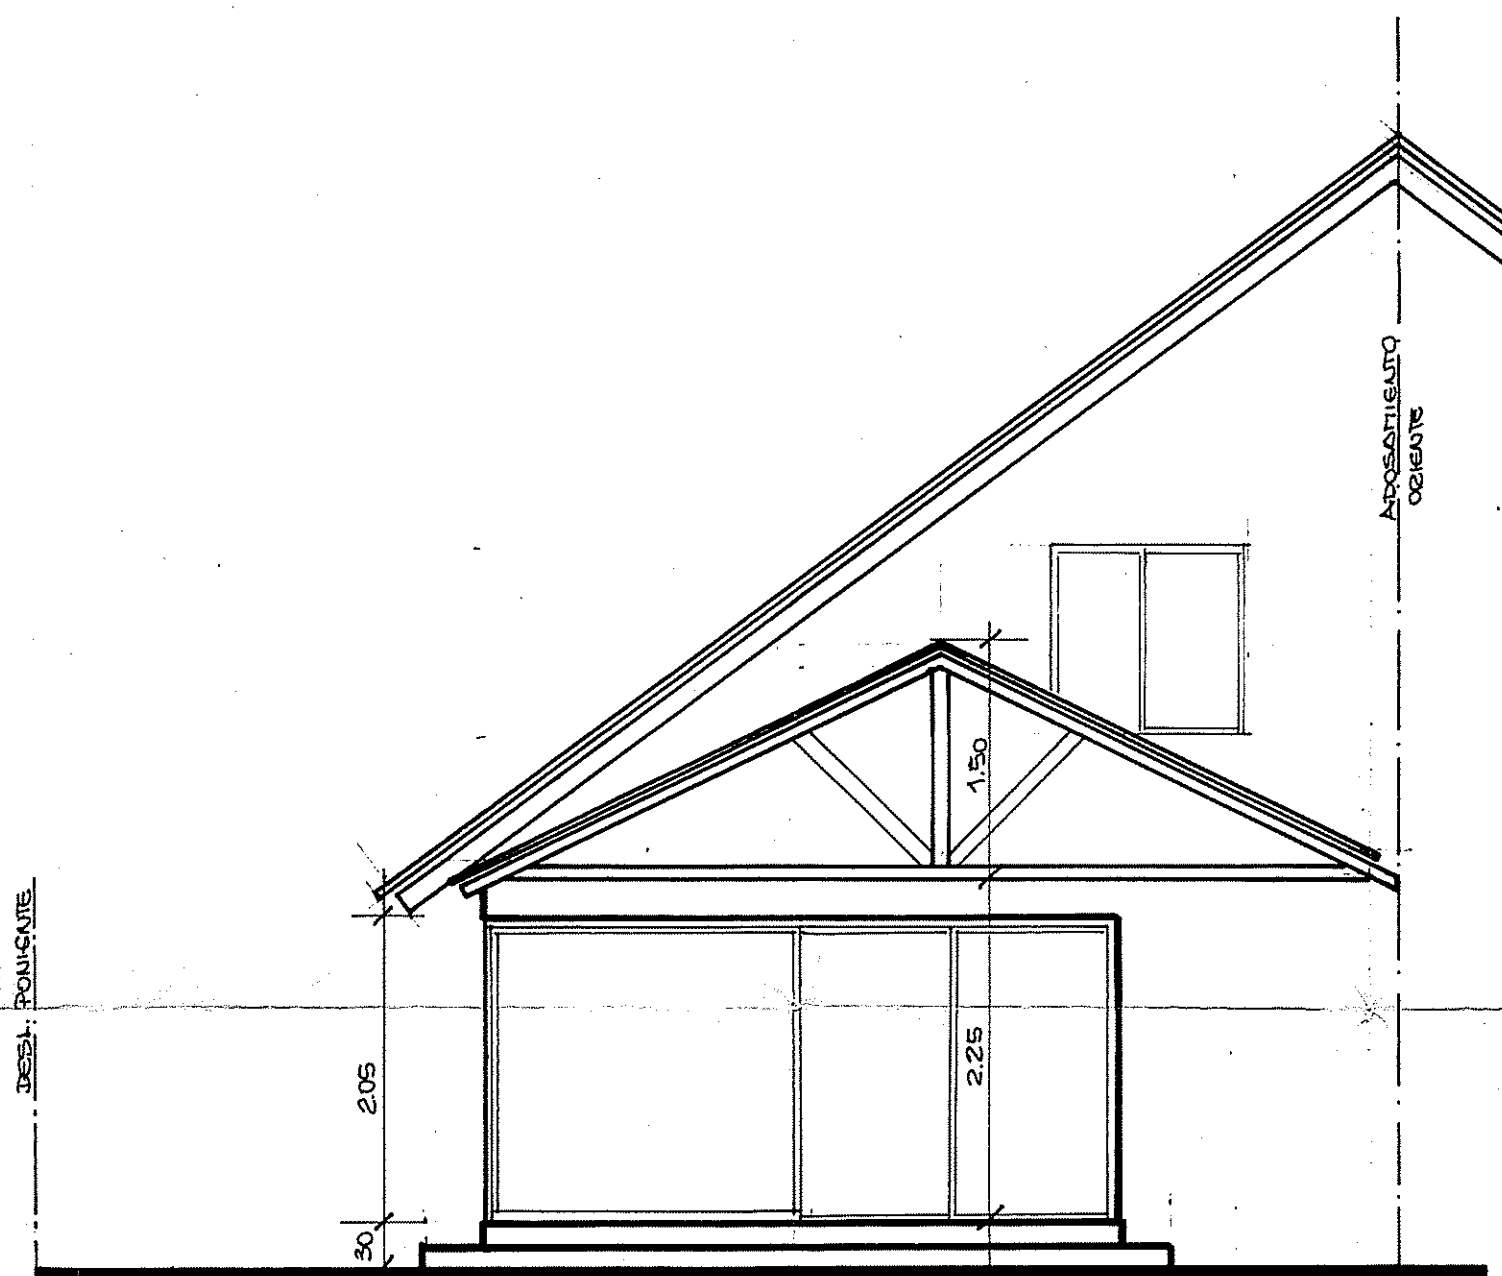


ELEVACION POSTERIOR

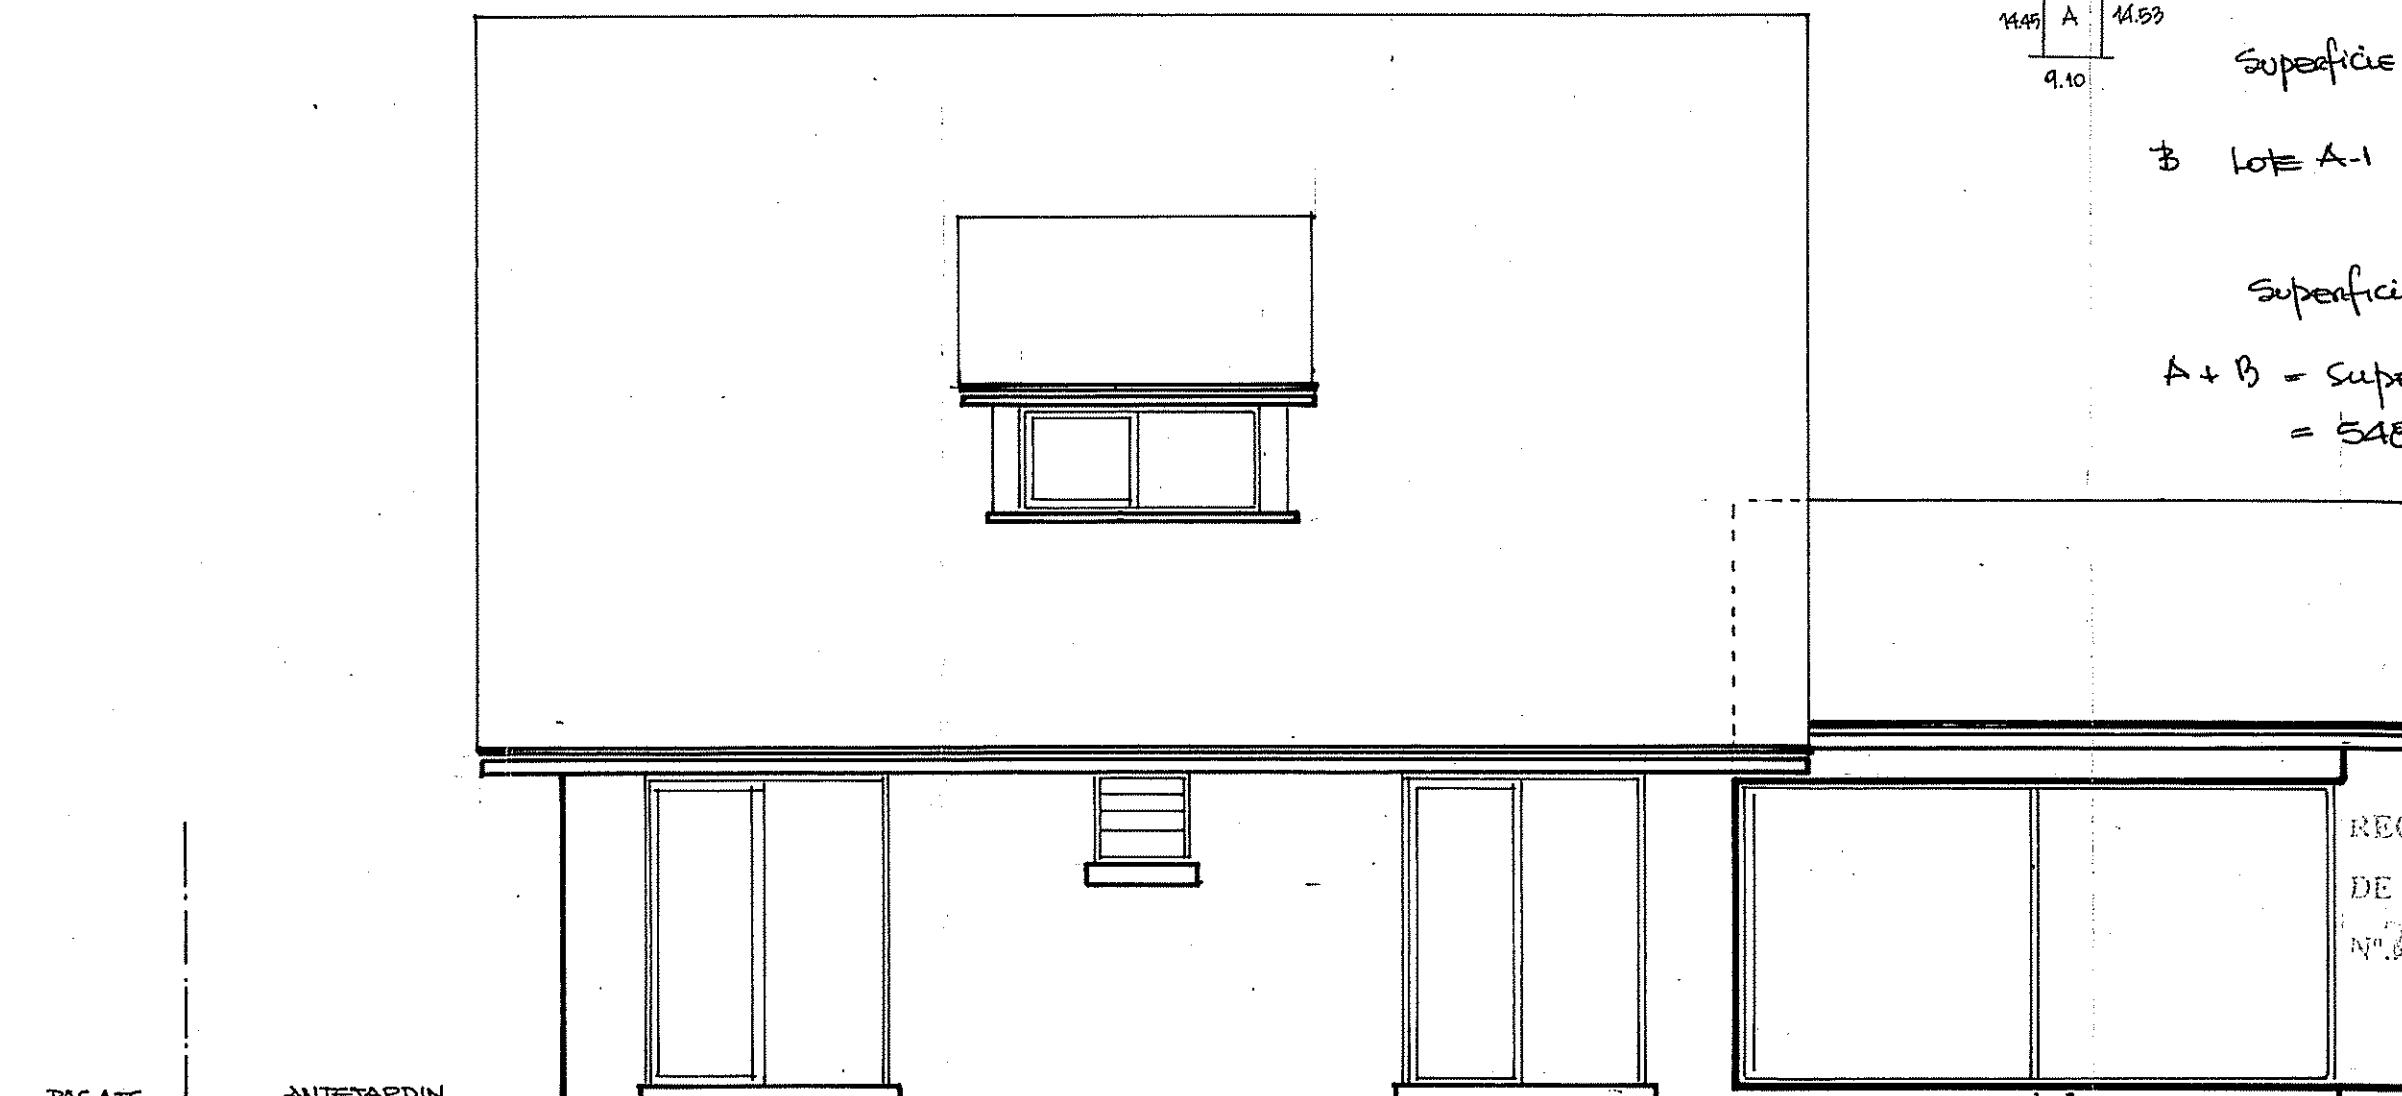

ELEVACION LATERAL

EMPLAZAMIENTO

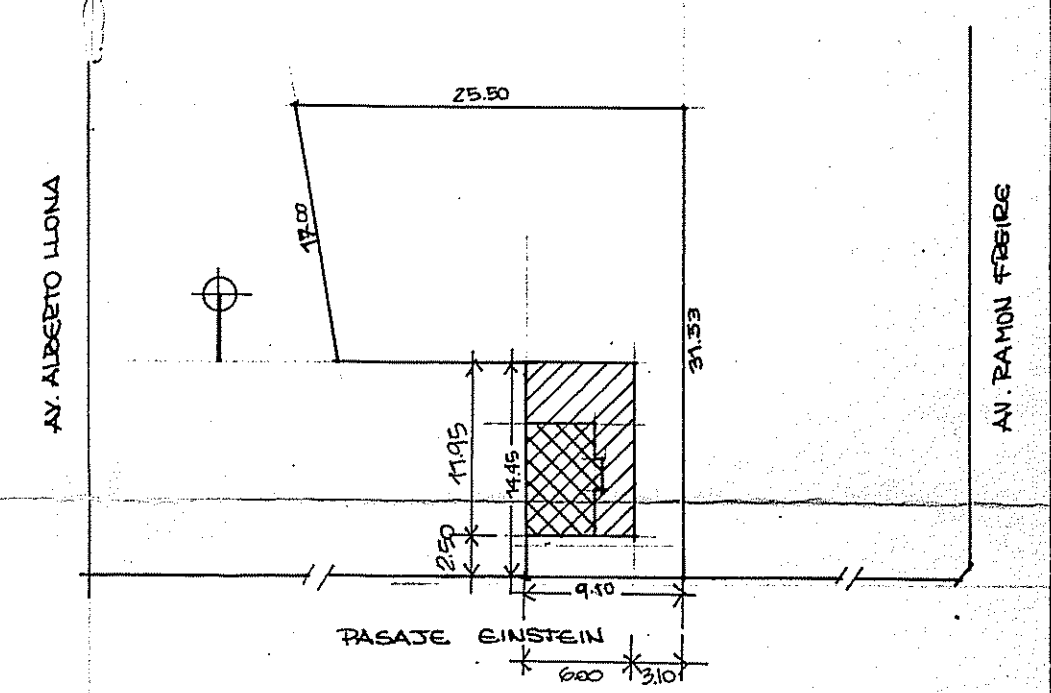

ANEXO CALCULO SUP. TERRENO

25.55	17	A	SOTTO	9	N	9.10
23.50	17	B			S	9.10
14.45	14.50	A			O	14.45
9.10					P	14.93
Superficie						131.889 m ²

3	lot A-1	U. 23.50
		S. 25.55
		O 17.00
		P 17.00
Superficie		<u>416.925 m2</u>

A + B = Superficie total terreno
= 548.78 m²

REGULARIZACION LEY Nº 19.583
DE 1998. PERMISO / RECEPCION
Nº 7.911 DE 1.0 JUL. 2002



CUADRO DE SUPERFICIES		
A	PE Nº 7668/81	80.40
B	RF 26/03/86	
C	AMPLIACION	23.80
TOTAL		104.20
TERRENO		548.78

C
A

B

A 45,80
B 34,60
C 5,95 x 4 = 23,80

ARQUITECTO:

[Signature]
HERNAN CORREA M.

REGULARIZACION VIVIENDA
LEY Nº 19.583

UBICACION: PASAJE EINSTEIN Nº 33 MAIPU
PROPIETARIO JUANA ROSA MORALES SOTO
CI 7.073.651-9

[Signature]
Juana les

FECHA FEBRERO 2000 ESCALA 150/1 500